


Autodesk

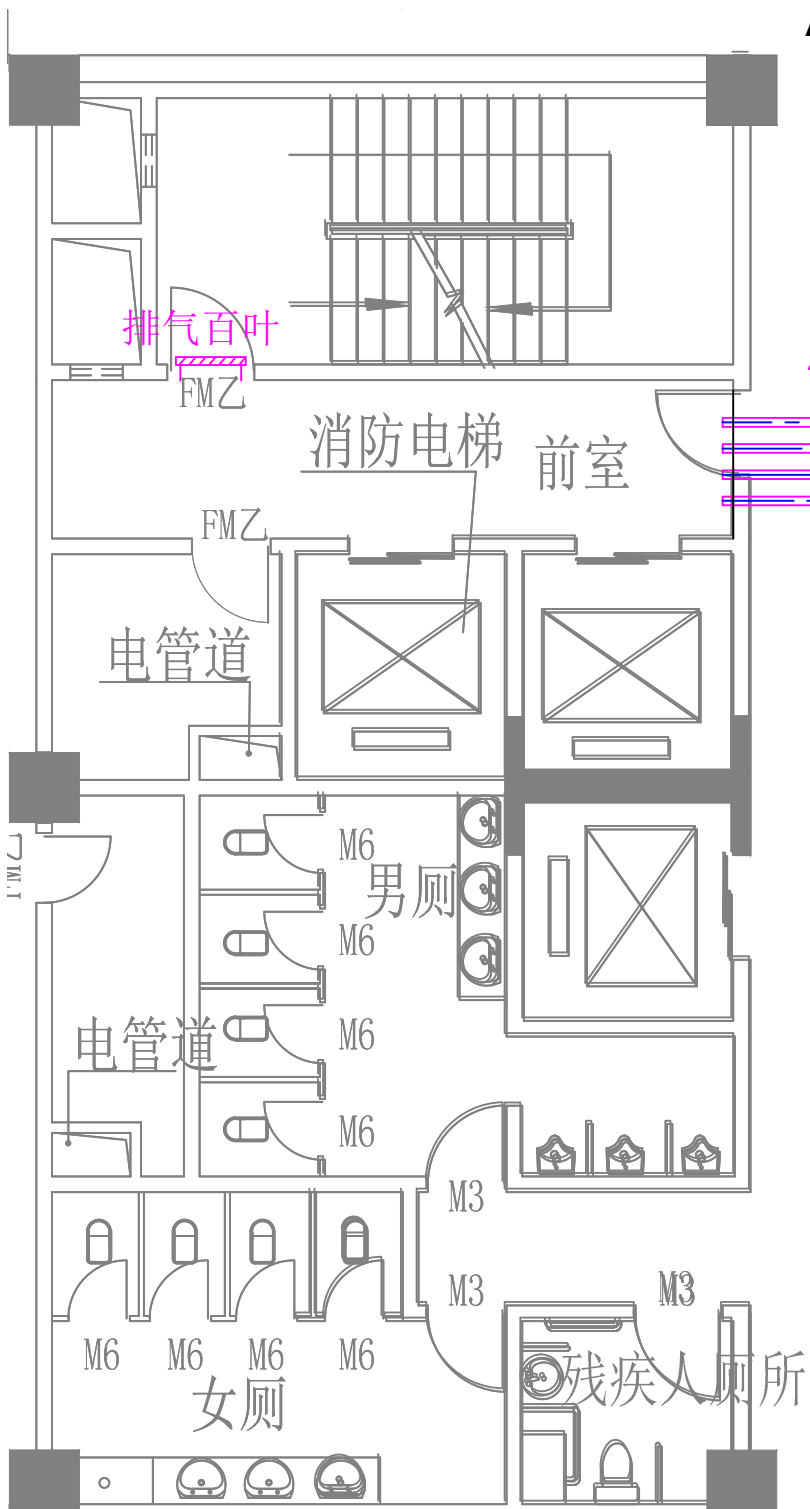


Autodesk

4- ϕ 100

大堂

Autodesk

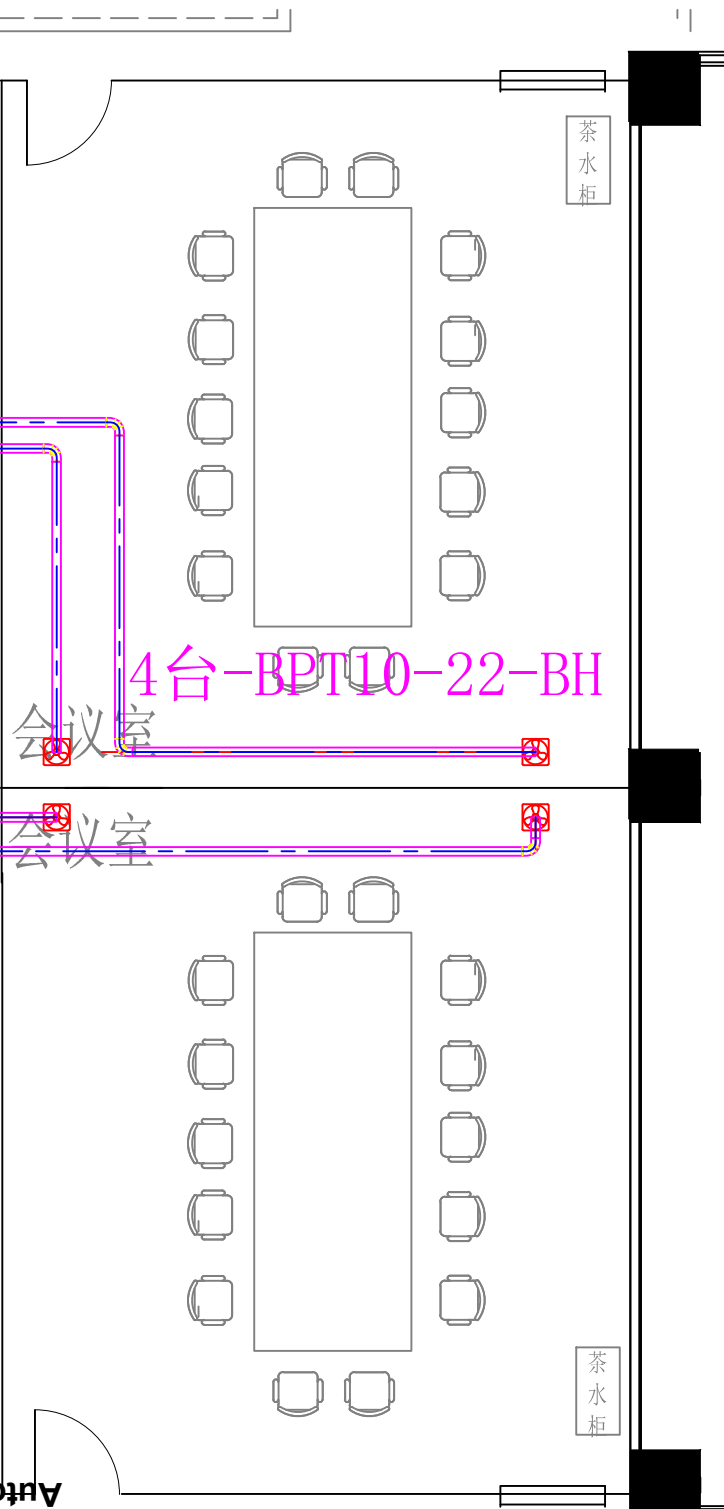

Autodesk