


宗 地 图

单位: m, m²

宗地代码:
图幅号: F49 G 034074
宗地面积: 6438.13 平方米

土地权利人: 开平市苍城镇大罗村经济联合社
土地座落:

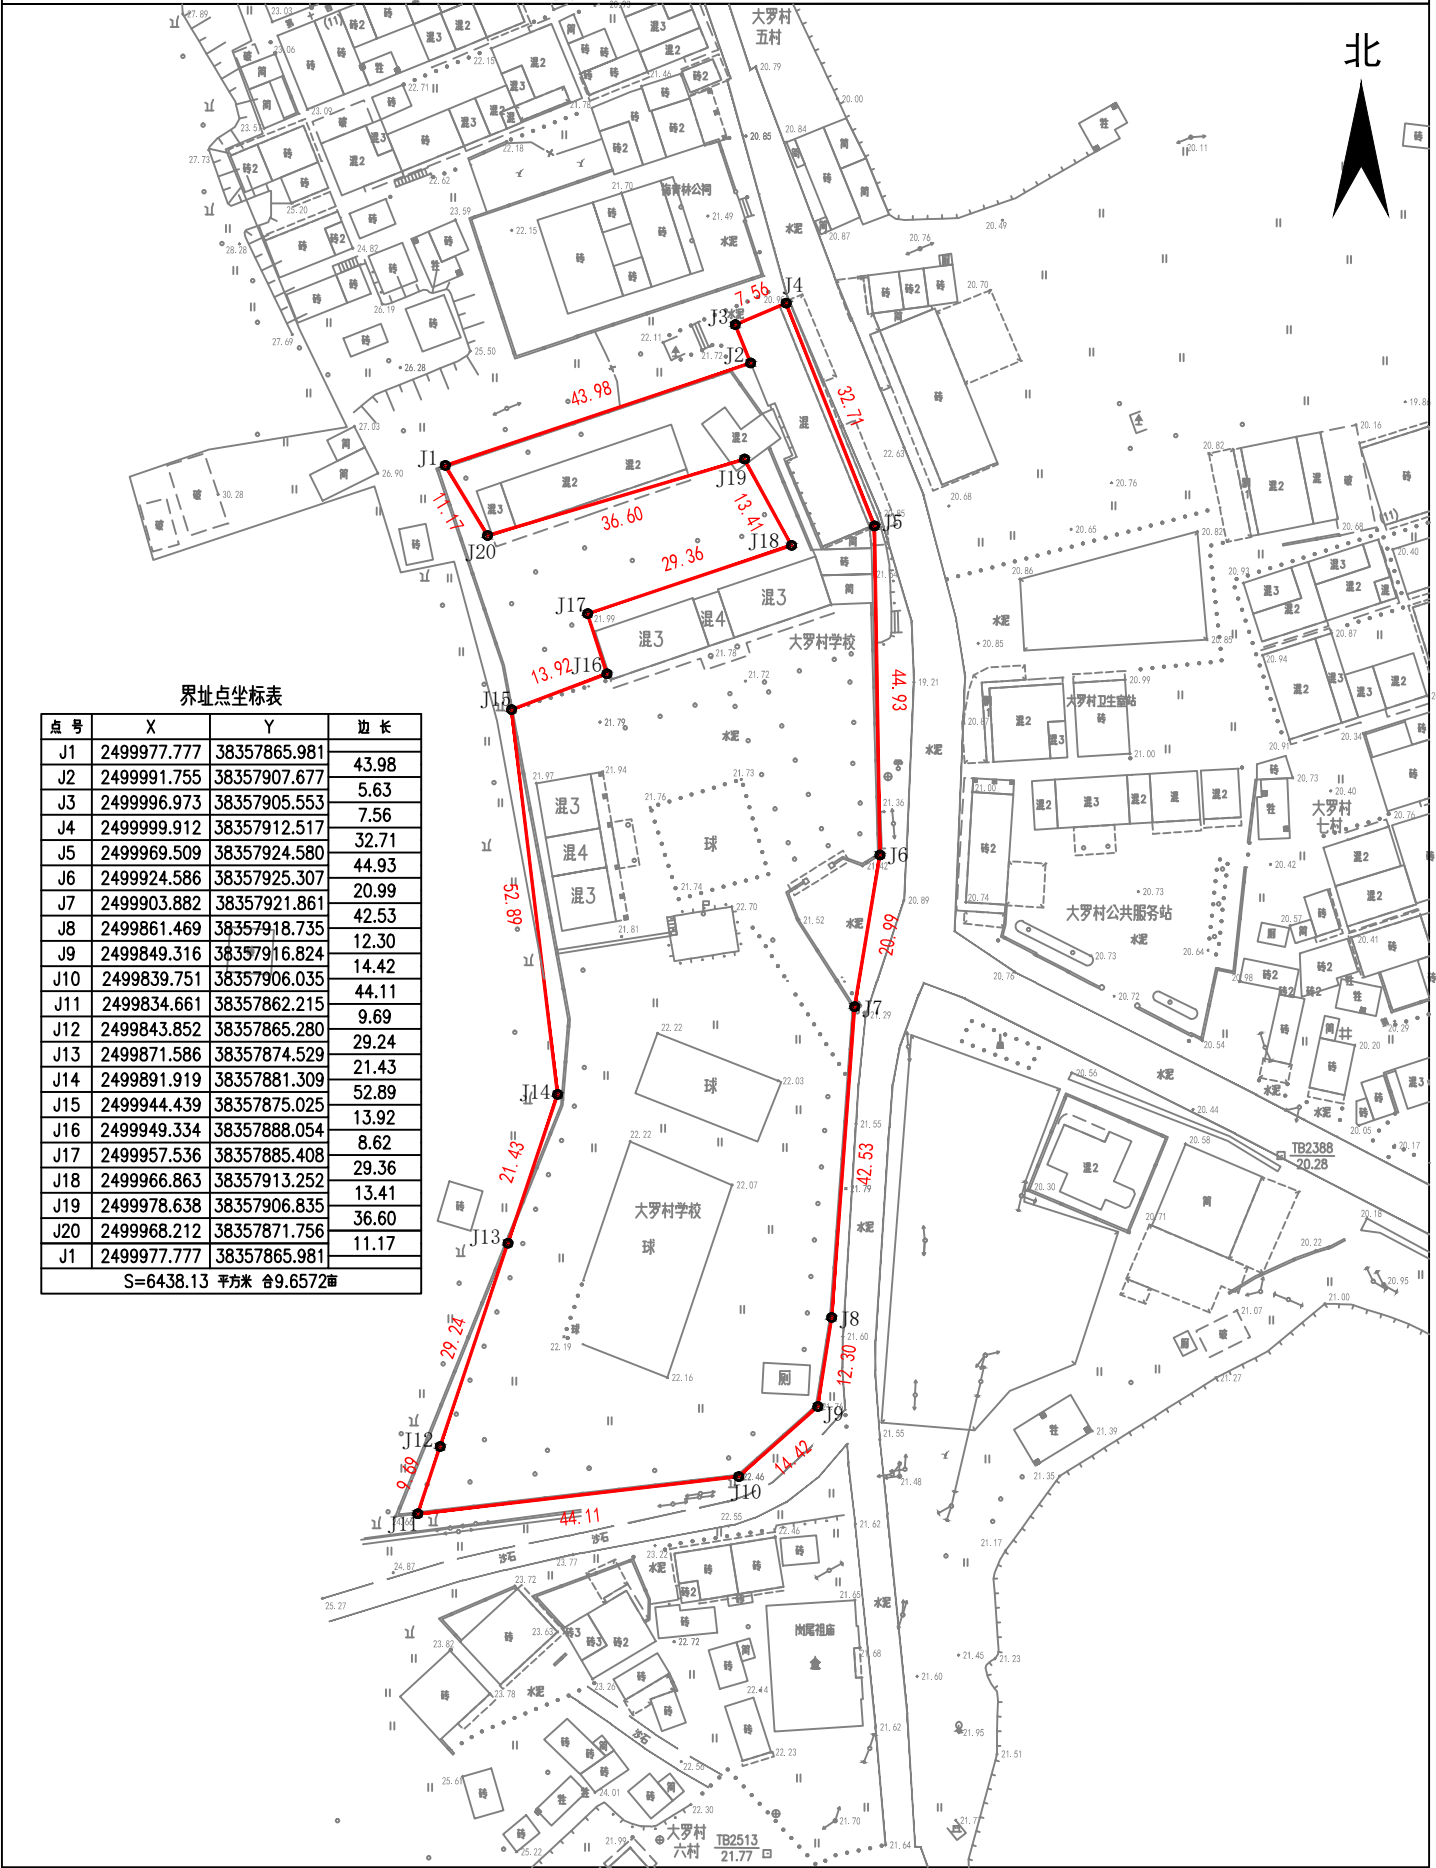

界址点坐标表

点号	X	Y	边长
J1	2499977.777	38357865.981	43.98
J2	2499991.755	38357907.677	5.63
J3	2499996.973	38357905.553	7.56
J4	2499999.912	38357912.517	32.71
J5	2499969.509	38357924.580	44.93
J6	2499924.586	38357925.307	20.99
J7	2499903.882	38357921.861	42.53
J8	2499861.469	38357918.735	12.30
J9	2499849.316	38357916.824	14.42
J10	2499839.751	38357906.035	44.11
J11	2499834.661	38357862.215	9.69
J12	2499843.852	38357865.280	29.24
J13	2499871.586	38357874.529	21.43
J14	2499891.919	38357881.309	52.89
J15	2499944.439	38357875.025	13.92
J16	2499949.334	38357888.054	8.62
J17	2499957.536	38357885.408	29.36
J18	2499966.863	38357913.252	13.41
J19	2499978.638	38357906.835	36.60
J20	2499968.212	38357871.756	11.17
J1	2499977.777	38357865.981	
S=6438.13 平方米 合9.6572亩			